
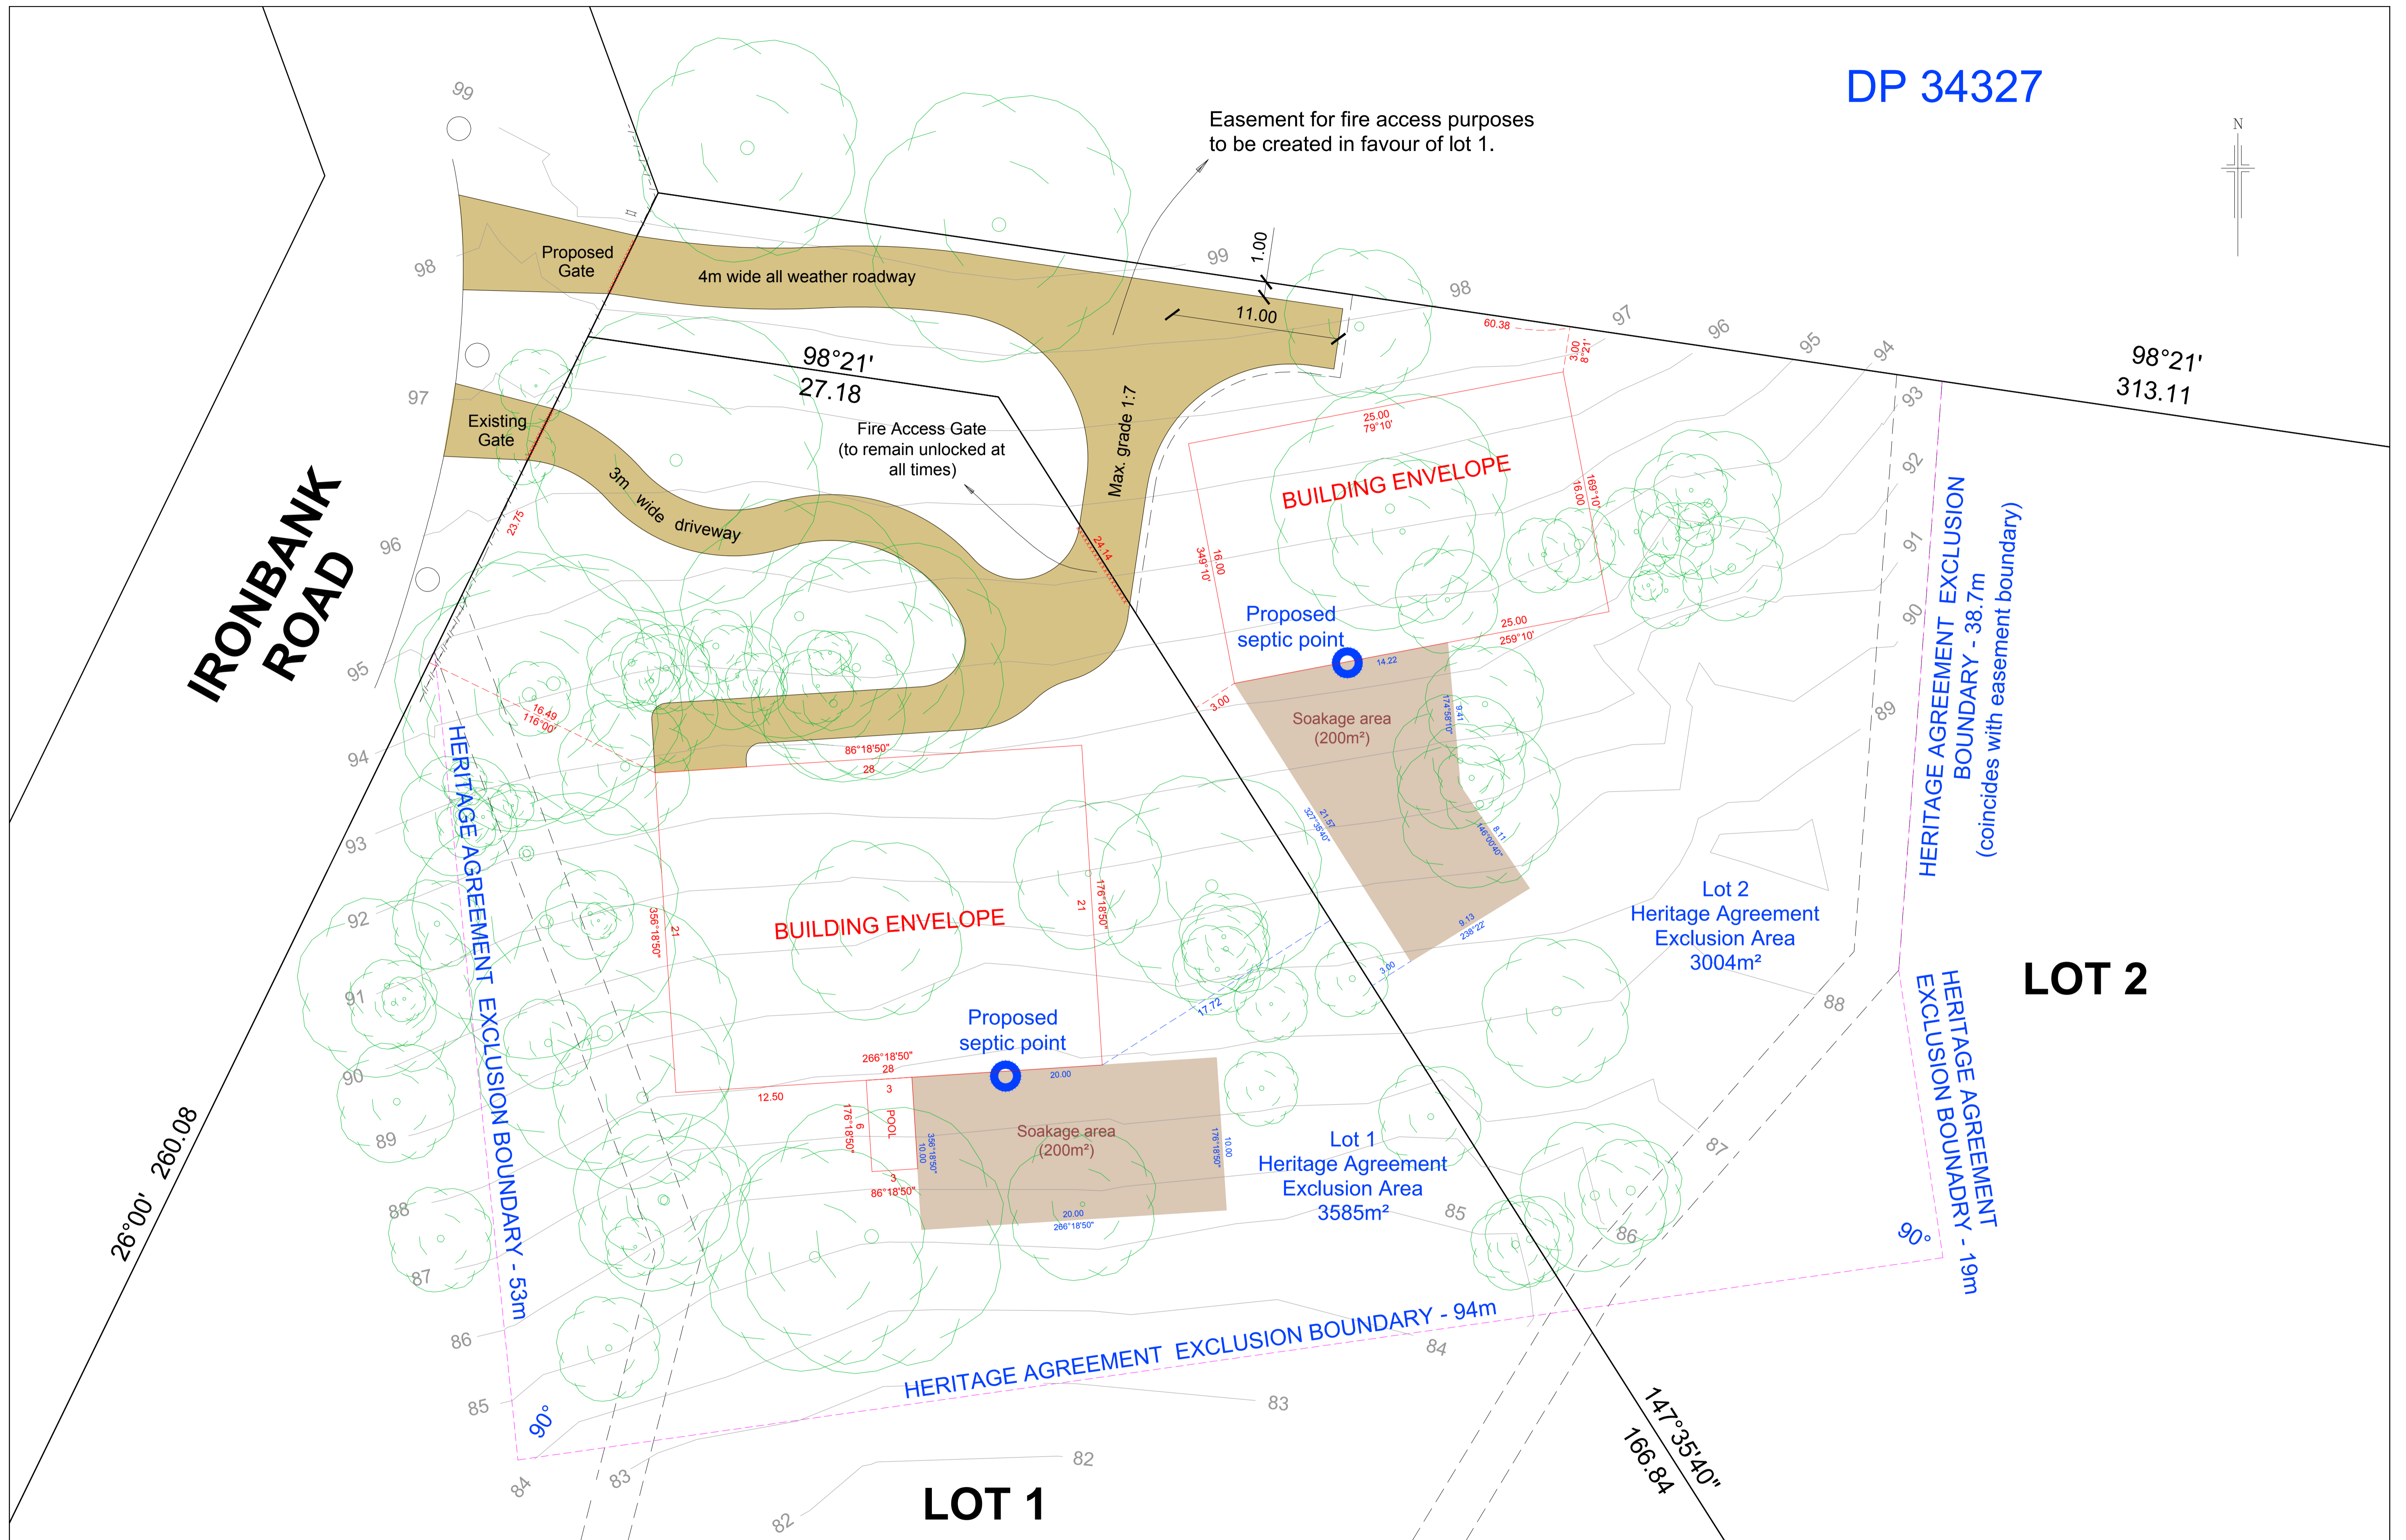


DP 34327

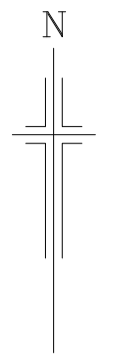

REV	DATE	DESCRIPTION	CALC	FIELD
A	04.02.2009	ALL WEATHER ROAD ADDED. LOT 1 ENVELOPE AMENDED. HERITAGE AREAS ADDED.	RHF	
B	12.02.2009	SOAKAGE AREAS ADDED. ALL WEATHER ROAD ADDED TO LOT 2.	RHF	
C	25.02.2009	DRIVEWAY ADDED TO LOT 1	RHF	
D	20.05.2009	HERITAGE AGREEMENT BDR CORRECTED	RHF	
E	17.12.2010	ENVELOPES & SOAKAGE AREAS AMENDED	RHF	

LEGEND	
47.51TK	TOP KERB
47.36WT	WATER TABLE
45.16FL	FLOOR LEVEL
48.12BL	INVERT LEVEL
or	TAP
or	WATER METER
or	SPRINKLER / IRRIG VALVE
or	HYDRANT
or	DOMESTIC OUTLET
or	DOWNPIPE
or	DOMESTIC SUMP
or	STORMWATER M/HOLE
or	SEP / GRATING
or	ROAD SIGN or HOARD.
or	TRAFFIC LIGHT
or	SIGN / BUS SIGN
or	MAIL BOX / SIGNAL BOX
or	LITTER BIN
or	TICKET MACHINE
or	WATER SV / FP
or	ELEC. / GAS METER
or	GAS SERVICE
or	ROAD / ELEC. SERVICE
or	TEL. COMM. PILLAR / PIT
or	TBM
or	BOREHOLE
or	CABLE MARKER
or	POWER / LIGHT POLE
or	STOBIE / WOODEN POLE
or	POST / BOLLARD
or	SEWER MH / IO / SIP
or	UNKNOWN POINT / SERVICE
or	TREE / SHRUB
or	BOTTOM OF BANK
or	TOP OF BANK
or	FENCE
or	DRAIN
or	SEWER PIPE UG
or	TEL. COMM. UG
or	WATER PIPE UG
or	BUILDING
or	WALL
or	GI BUILDING
or	CONCRETE
or	EDGE OF VEGETN
or	GATE


NOTES:
 PROPERTY BOUNDARIES PLOTTED HEREON HAVE BEEN COMPILED FROM THE DEPARTMENT FOR ADMINISTRATIVE AND INFORMATION SERVICES AND HAVE NOT BEEN SURVEYED.
 COORDINATES BASED ON: ARBITRARY HEIGHT DATUM BASED ON: ARBITRARY CONTOUR INTERVAL: 1.00 METRES

0 2 4 8 12 16 20 m	
1:200 ORIGINAL SHEET SIZE A1	
© ALEXANDER & SYMONDS PTY. LTD.	
COORDINATES: ARBITRARY	SURVEY: HML 18/06/08
HEIGHT DATUM: ARBITRARY	DRAWN: HML 21/06/08
DATA FILE: A018406 DETAIL	
FLD/LVL BOOK:	CHECKED: HML

Alexander & Symonds Pty Ltd
 11 King William Street Kent Town,
 South Australia 5067
 PO Box 1000 Kent Town, SA 5071
 DX 209 ABN 93007 753 988

T (08) 8130 1666
 F (08) 8362 0099
 W www.alexander.com.au
 E adelaide@alexander.com.au

+ Property + Land Development +
 + Construction + Mining +
 + Spatial Information Management +

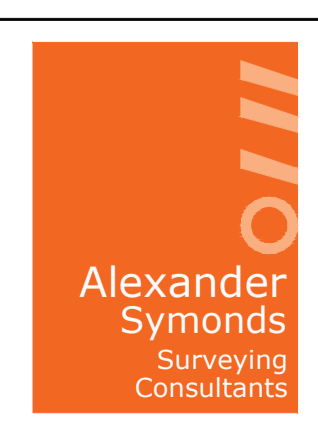

**BUILDING ENVELOPES
 PROPOSED LOTS 1 & 2
 IRONBANK ROAD, IRONBANK**

DRAWING No. A018406ENV SHEET 1 OF 1 REVISION E